


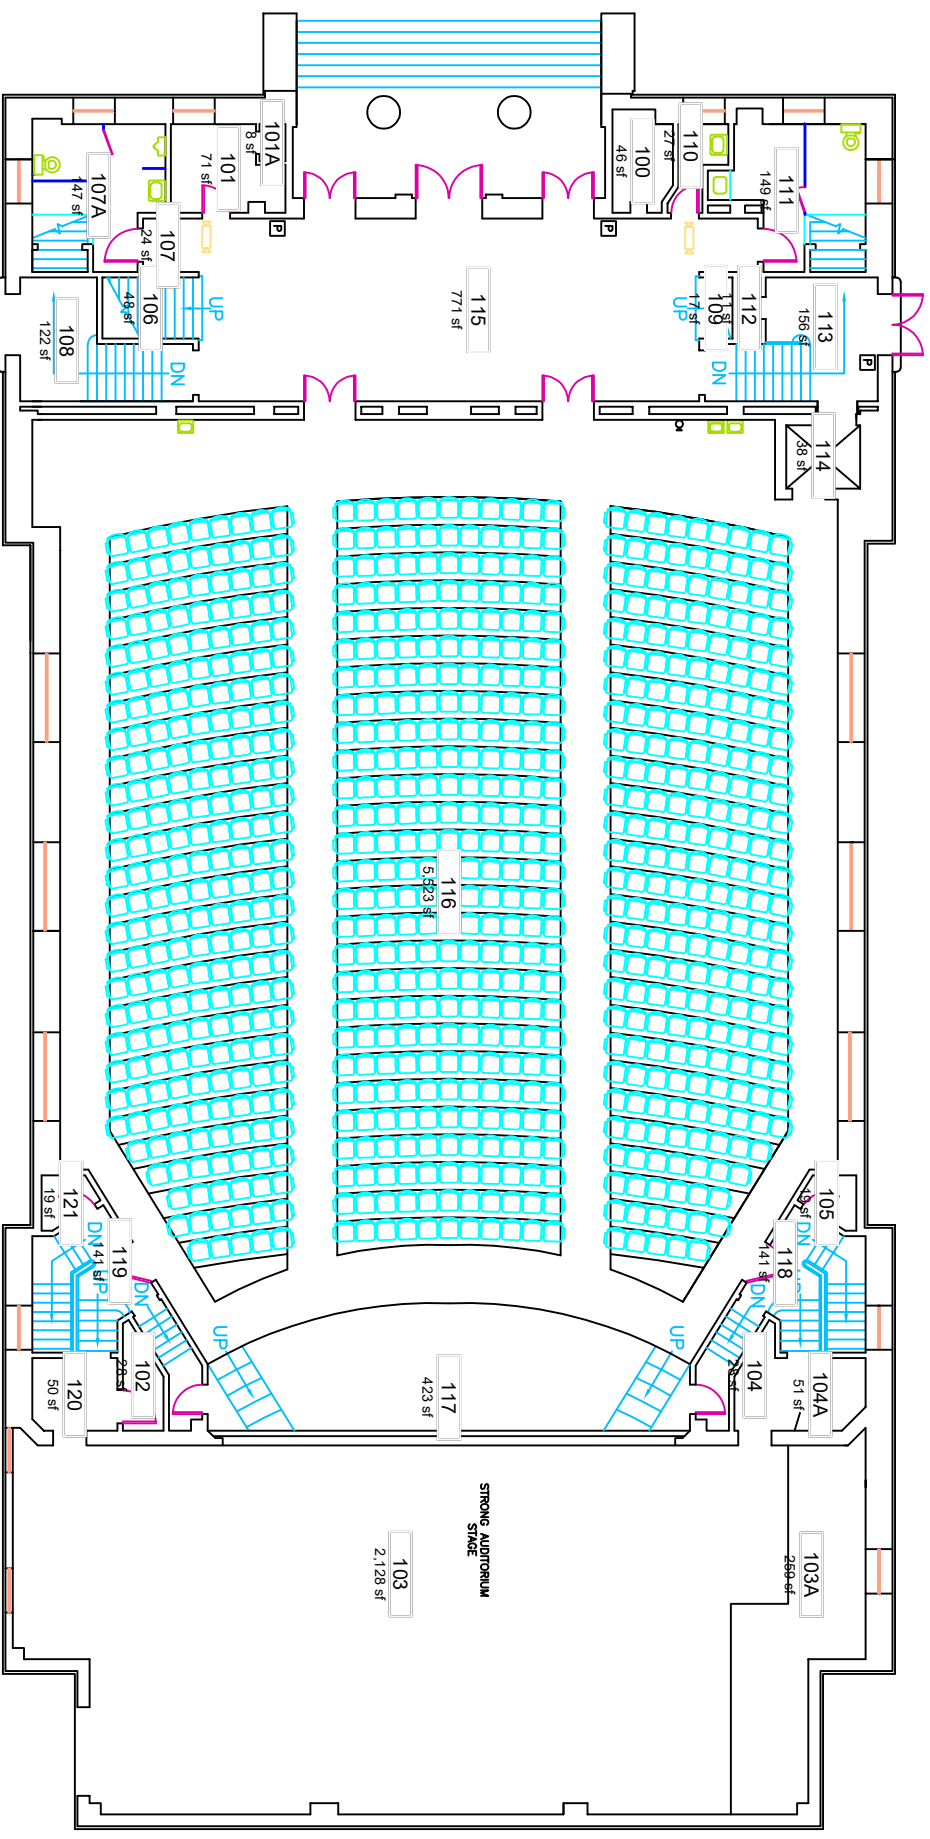

UNIVERSITY of
ROCHESTER

DRAWN OR REVISED BY:
KEVIN KEHOE
DATE DRAWN OR REVISED:
11-19-18

DRAWING NAME:
FIRST FLOOR PLAN
DRAWING SCALE:
NOT TO SCALE

BUILDING NAME:
STRONG AUDITORIUM
BUILDING NUMBER:
022

DRAWING LOCATION:
P:\SPACE\rc\022 STRONG\022-01
PLANNING AND PROJECT MANAGEMENT